


All dimensions are in mm

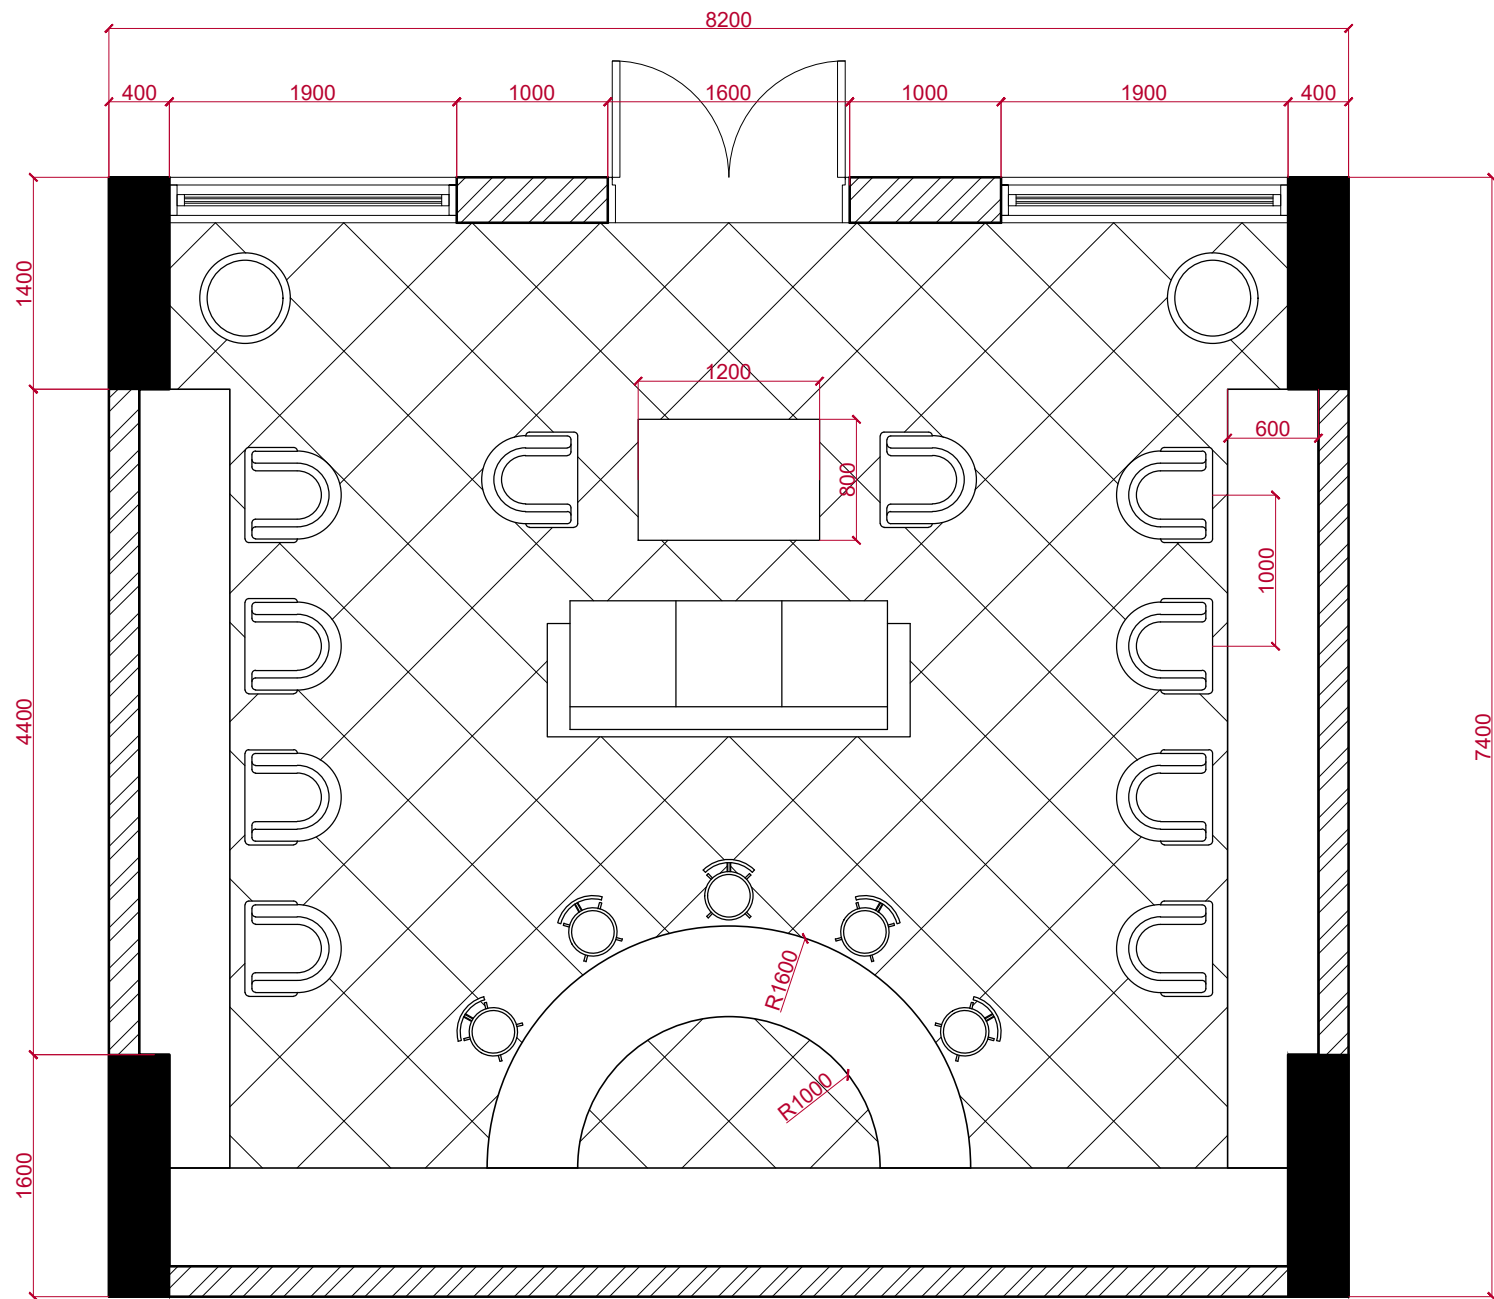

1 FLOOR PLAN
Scale: 1:50

Peter Gulian

London Cafe

A101

5/4/24

Scale: 1:50