



East
1 : 100

1 : 100

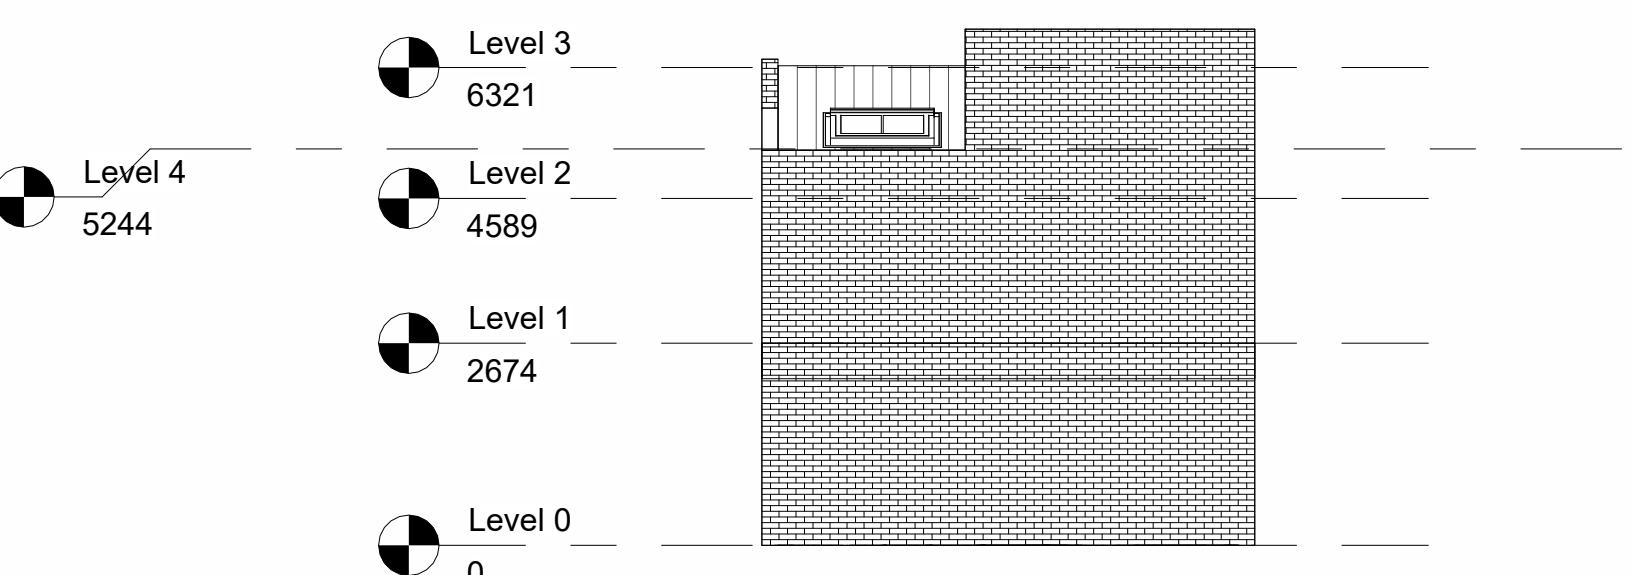


2 North
1 : 100

2 1 : 1

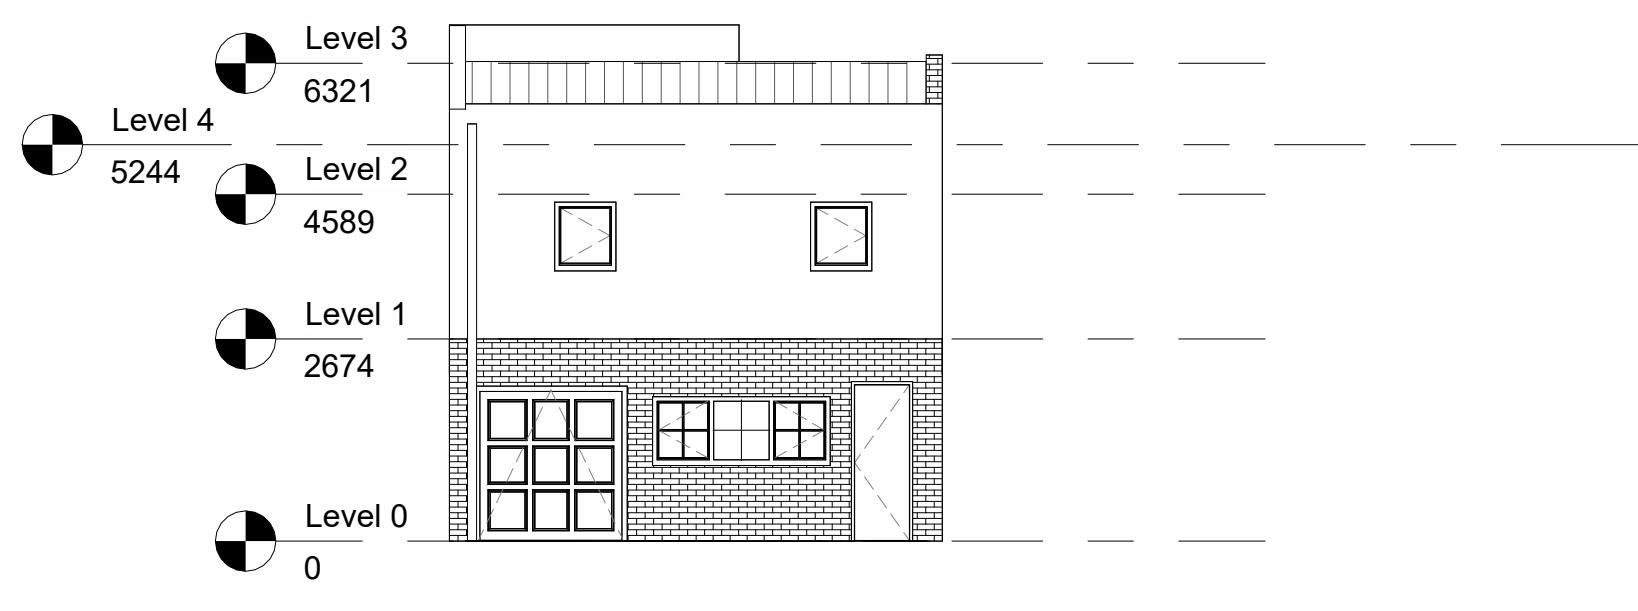


3 South
1 : 100

3 1 : 100

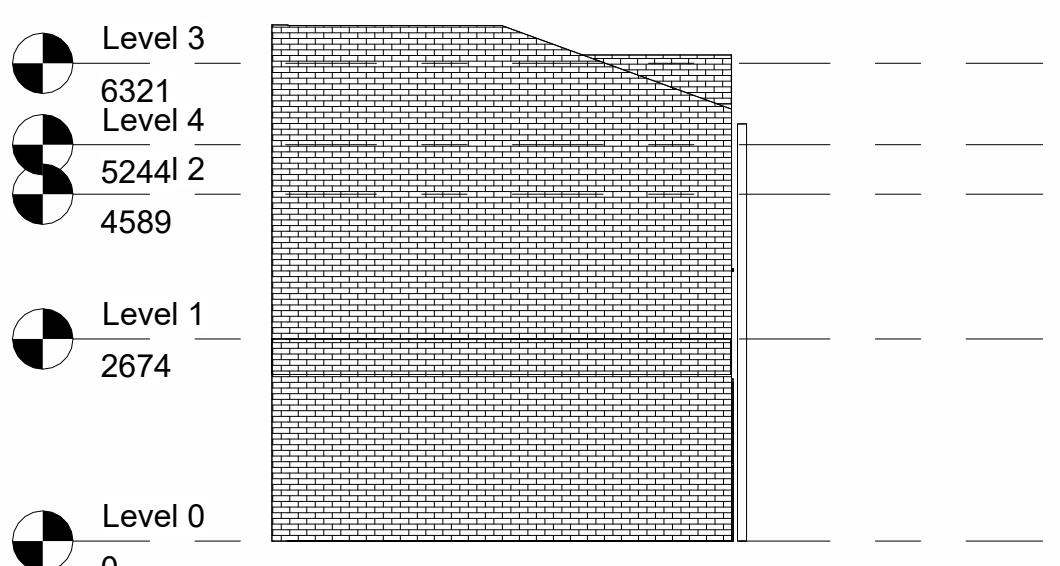


4 West
1 : 100

4 1 : 100

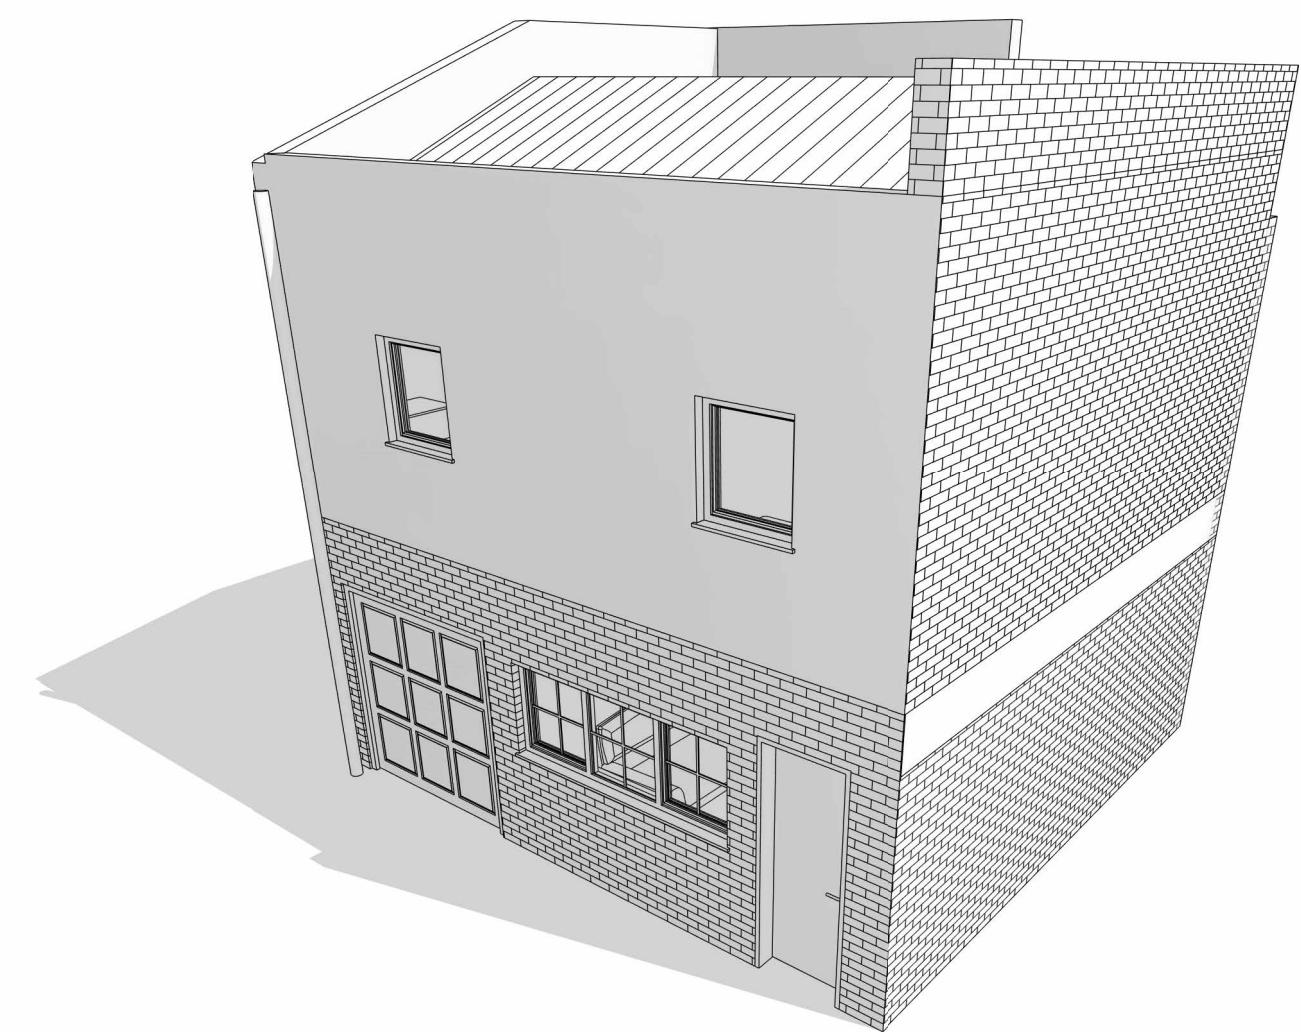

camera 1

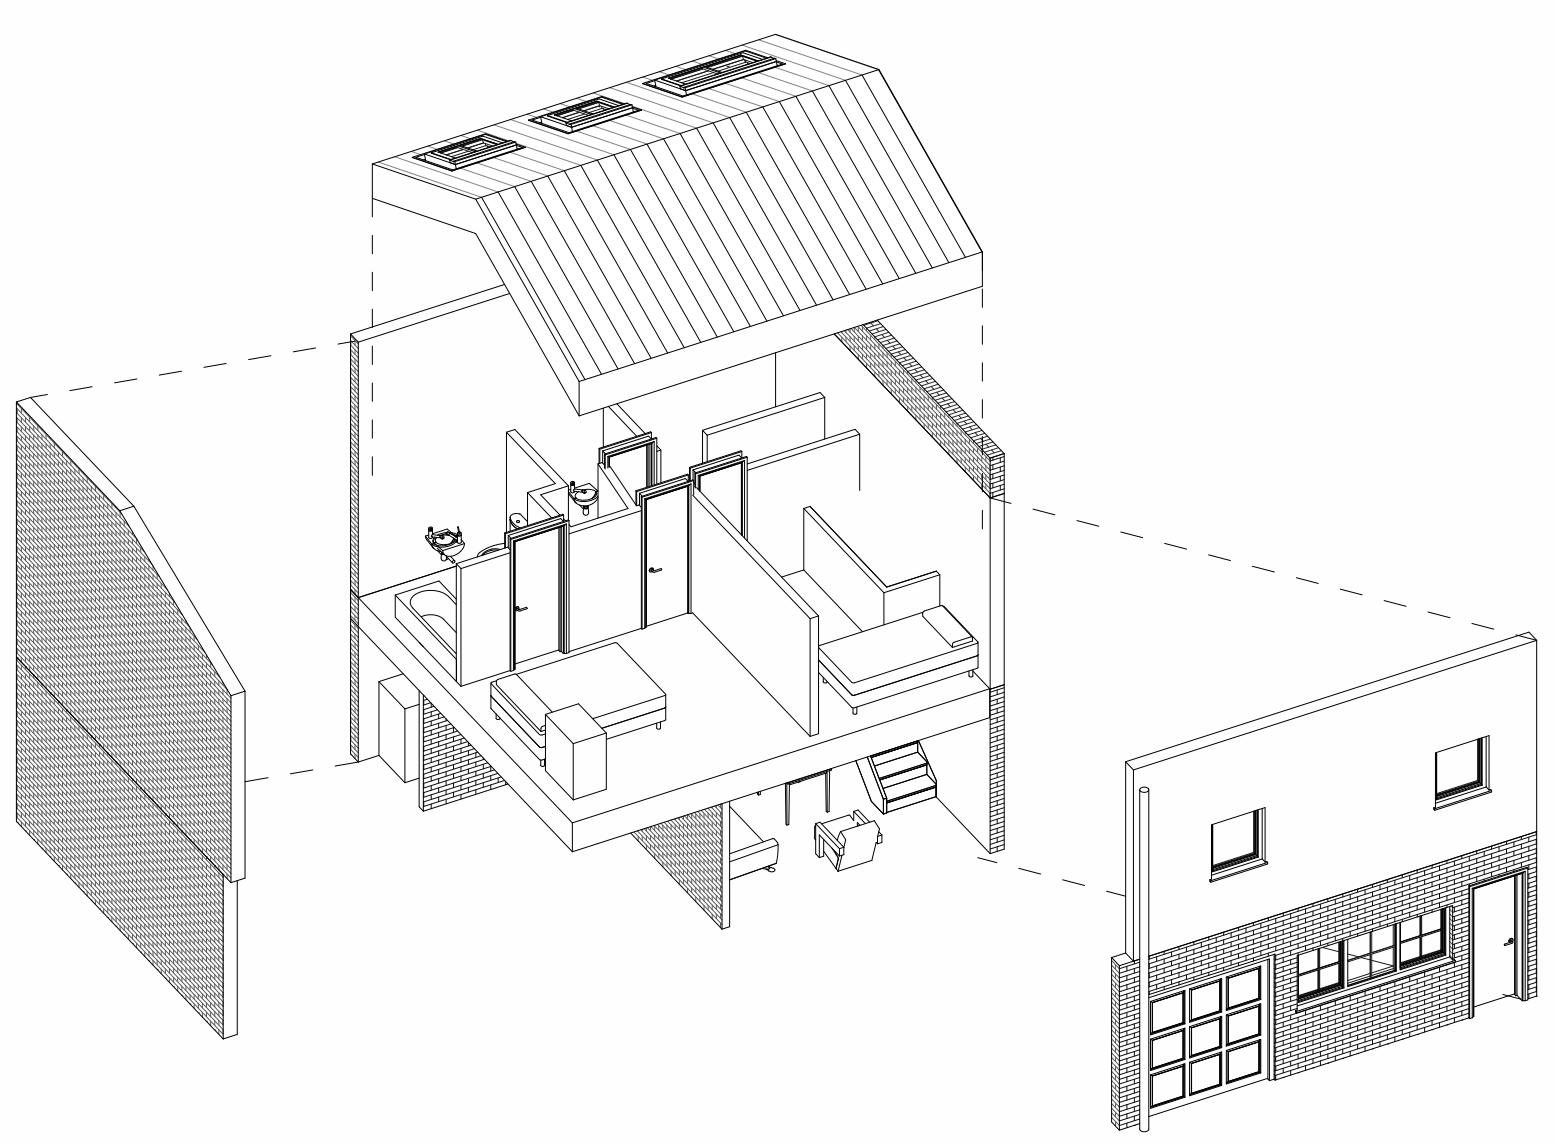

6 exploded view

CODE	SUITABILITY DESCRIPTION
------	-------------------------

STATUS	PURPOSE OF ISSUE
--------	------------------

www.bedrosg.com

TITLE

Elevations and Exploded

CLIENT

Owner

DRAWN BY Author	CHECKED BY Checker	DATE 01/23/07
SCALE (@ A1) 1 : 100	PROJECT NUMBER Project Number	
DRAWING NUMBER A101		REV