



1 Level 0 Copy 2
1 : 100

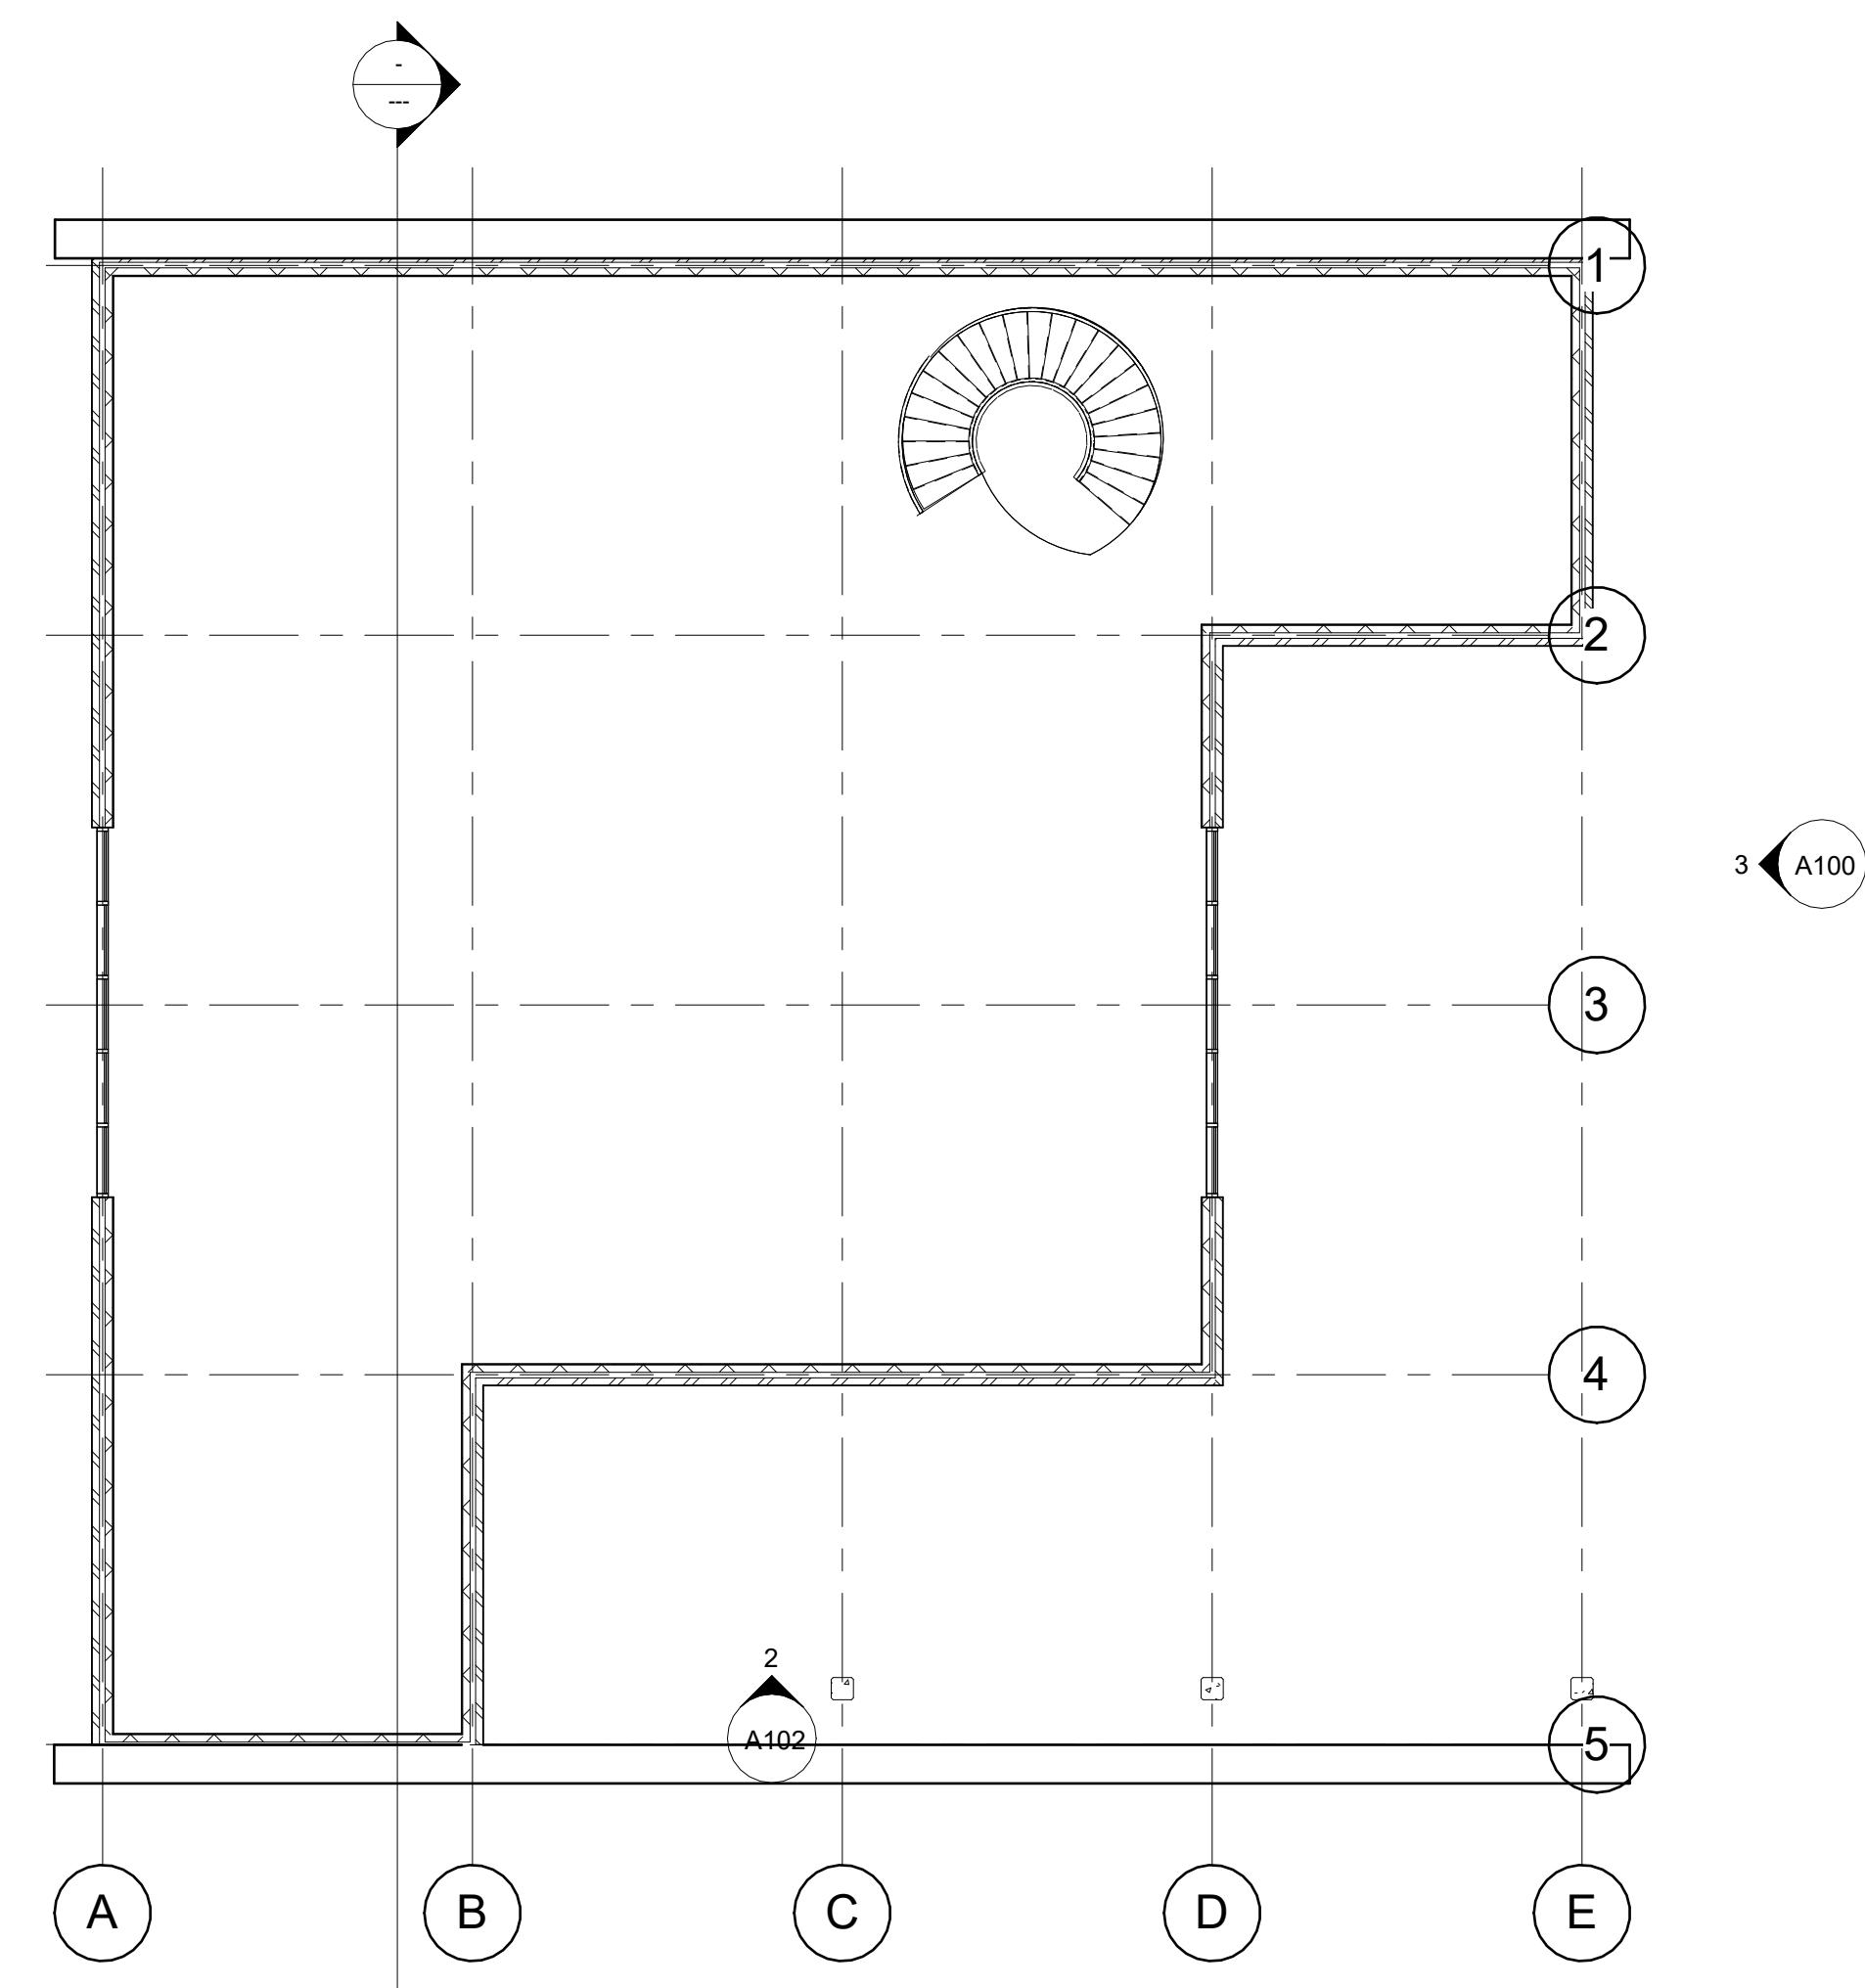

2 Level 1 Copy 1
1 : 100

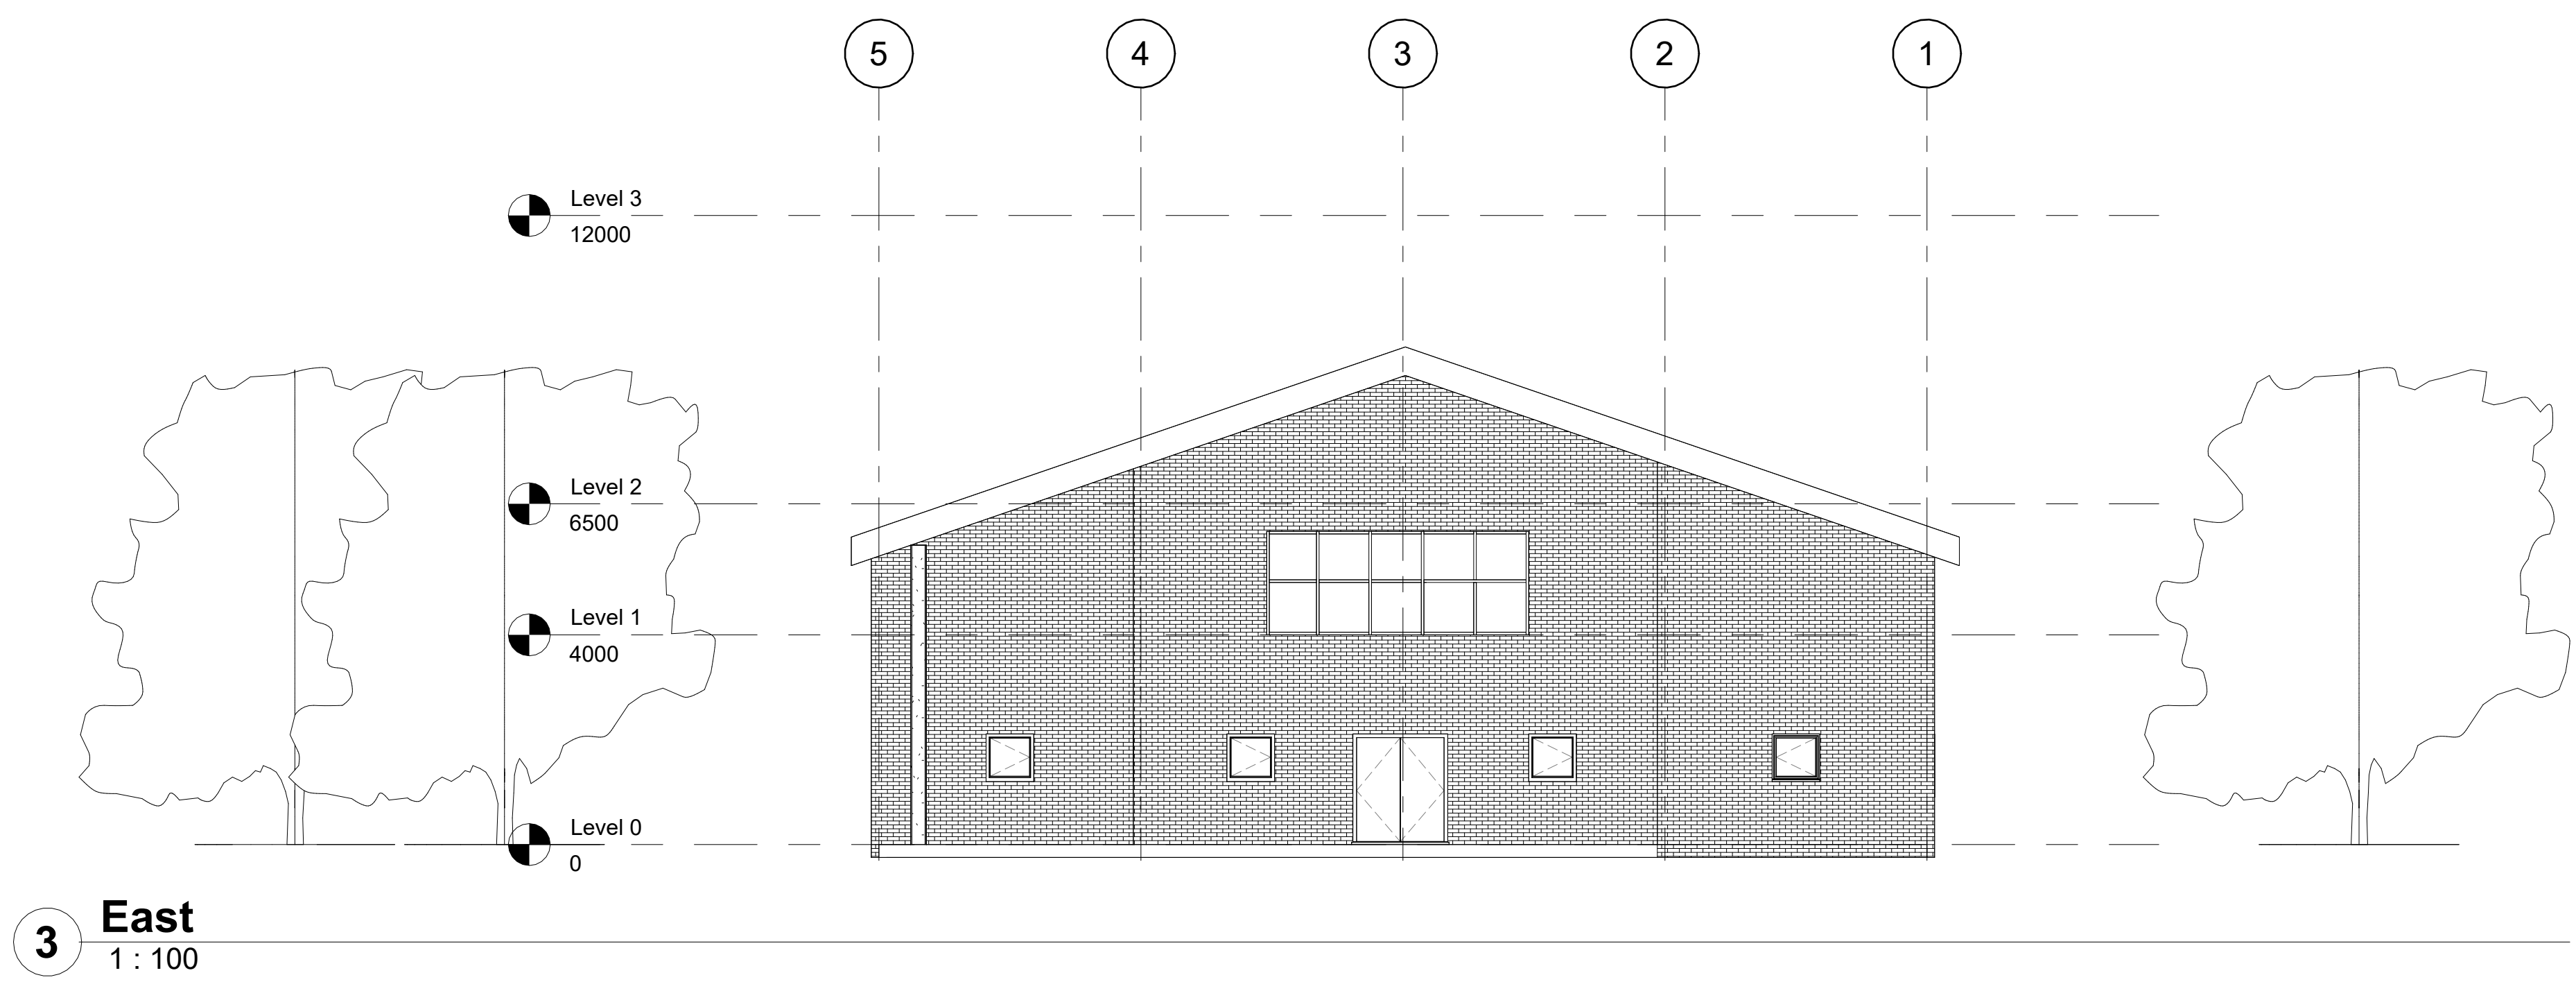

3 East
1 : 100

Rev	Description	Date

CODE	SUITABILITY DESCRIPTION
STATUS	PURPOSE OF ISSUE

www.bedrosg.com

PROJECT
Project Name

TITLE
Unnamed

CLIENT
Owner

DRAWN BY Author	CHECKED BY Checker	DATE 01/23/07
SCALE (@ A1) 1 : 100		PROJECT NUMBER Project Number
DRAWING NUMBER A100	REV	